


WIND FARM WAREHOUSE, SPARE PARTS AND SERVICE BUILDING

SERVICE AND MAINTENANCE BUILDING

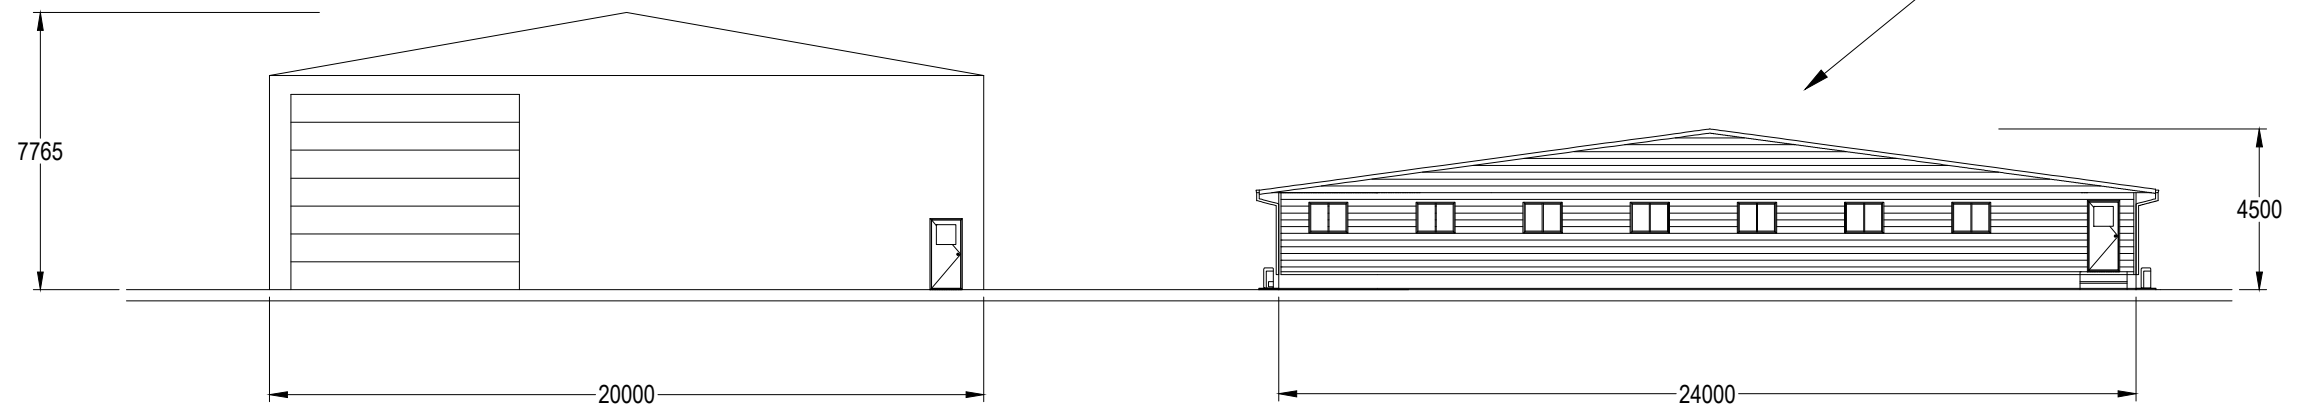

OPERATIONS AND MAINTENANCE BUILDING ELEVATIONS  
SECTION B

Revision	Description	By	Date	Revision	Description	By	Date	Client	Design Engineers	North Point	Project Name	Drawing Title	Drawn	Designed	Checked	Date	Scale	Sheet Size
A	ISSUED FOR REVIEW	DB	15.08.22					 <p>EXCEED ENERGY AUSTRALIA PTY LTD ABN: 95 637 111 730 PO BOX 146 BALLARAT, VICTORIA, 3350 Ph: 0438 418 103 www.exceed-energy.com.au</p>	 <p>Sustainable Energy Transition Partners P/L ABN: 66 640 906 978 PO Box 4377 RICHMOND EAST VIC 3121 Email: sales@setp.com.au</p>		GELLIONDALE WIND FARM 13 WIND TURBINE GENERATOR 80 MW CAPACITY	GELLIONDALE WIND FARM PROPOSED OPERATIONS AND MAINTENANCE BUILDINGS ELEVATION	DB	DB	IP	15/08/2022	NTS	A3
													<b>GELWF-GEN-007</b>		<b>A</b>			
													Job Number		Drawing Number		Revision	